




INSTALLATION:

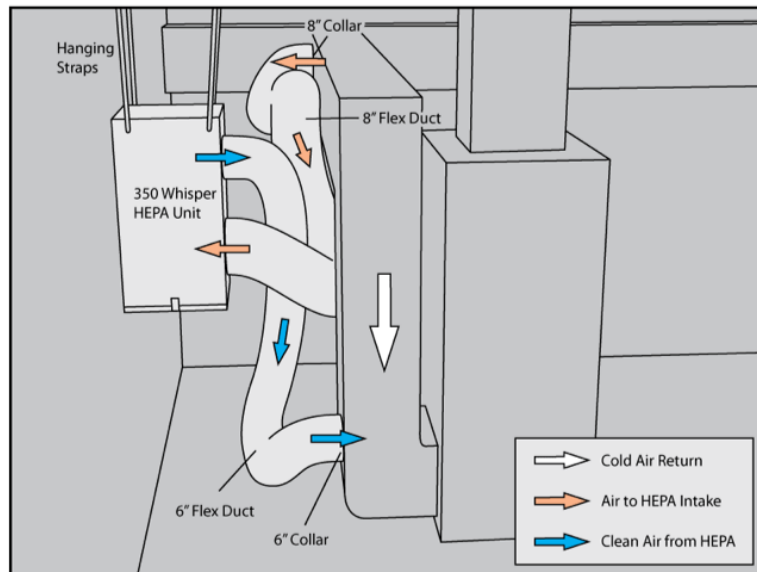


Basement wall-hung, upside down

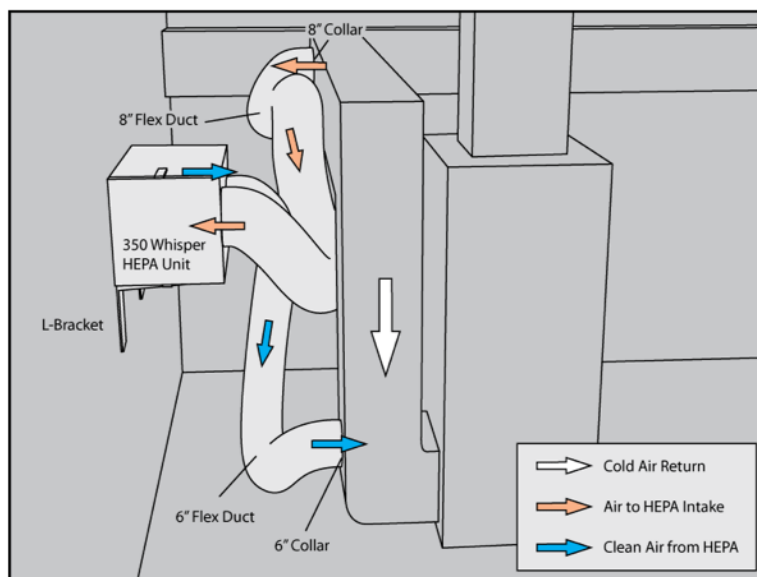


Basement, wall-hung

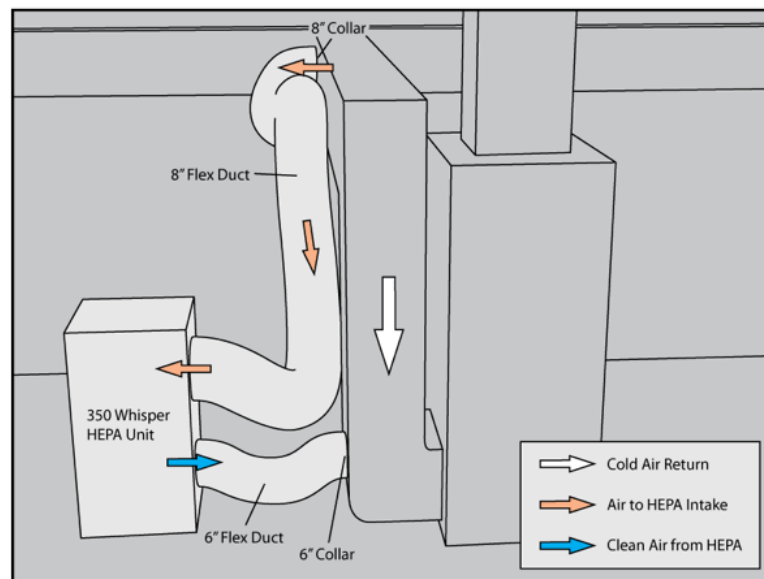


Basement, flex

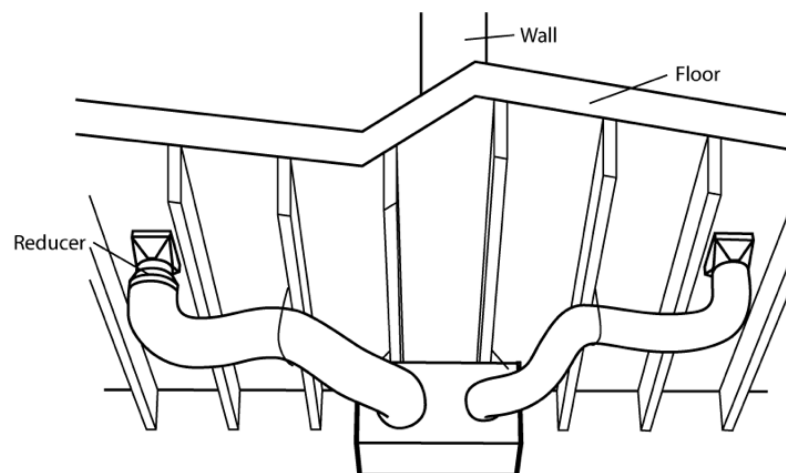

Basement, independent

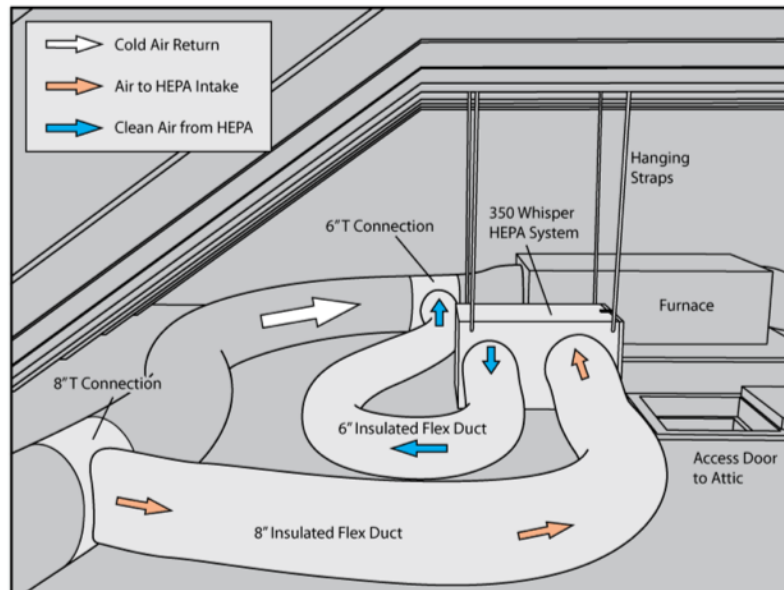



Attic, suspended

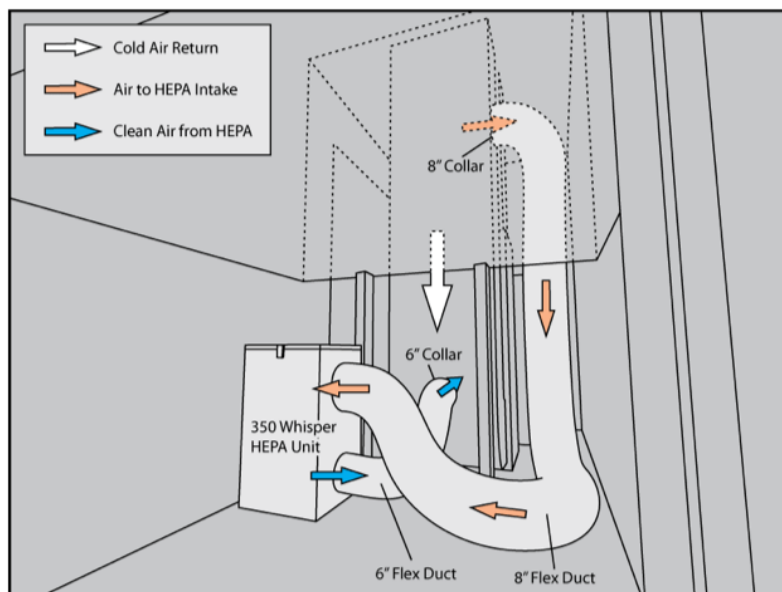

Closet, next to utility room

OUTLET CONNECTION SIZES ϕ	
AW100	100mm
AW250	150mm
AW350	150mm
AW675	200mm

INLET CONNECTION SIZES ϕ	
AW100	100mm
AW250	200mm
AW350	200mm
AW675	250mm

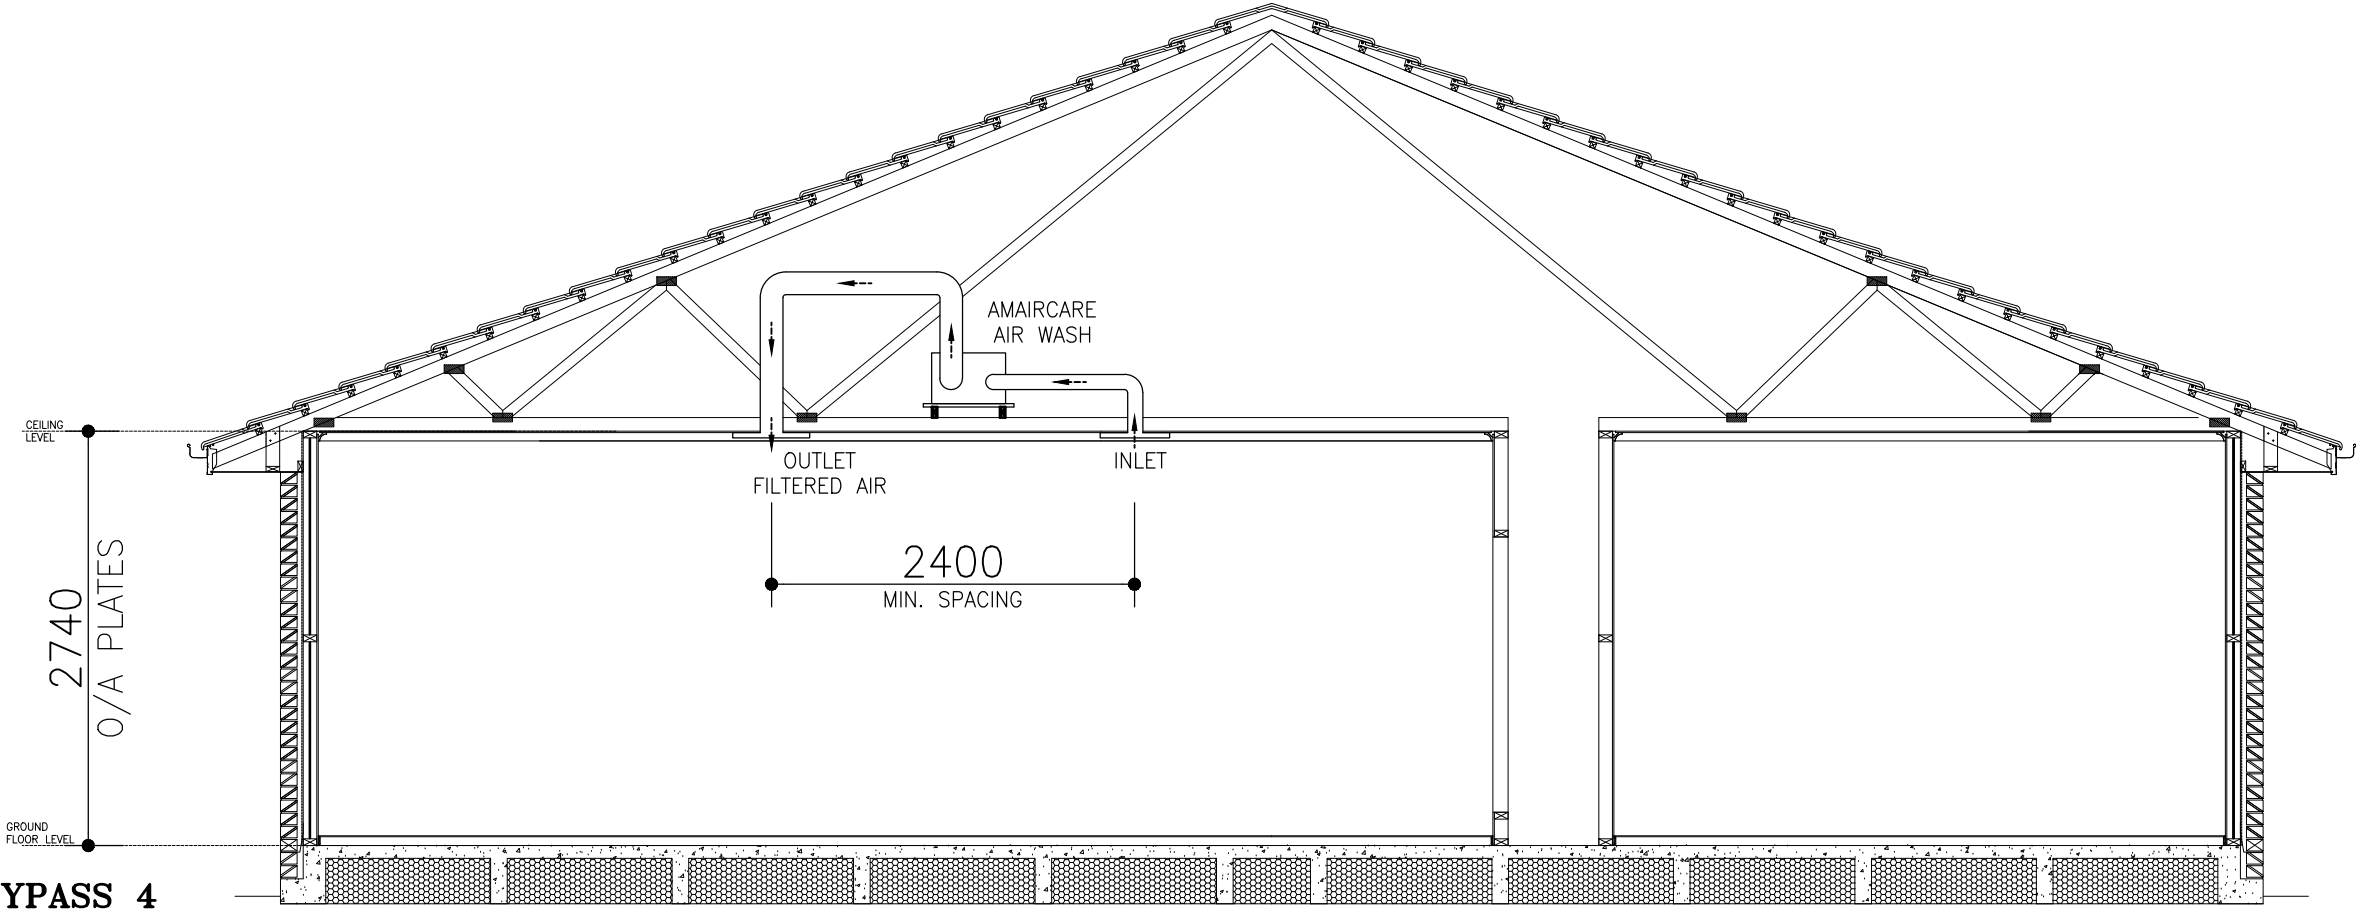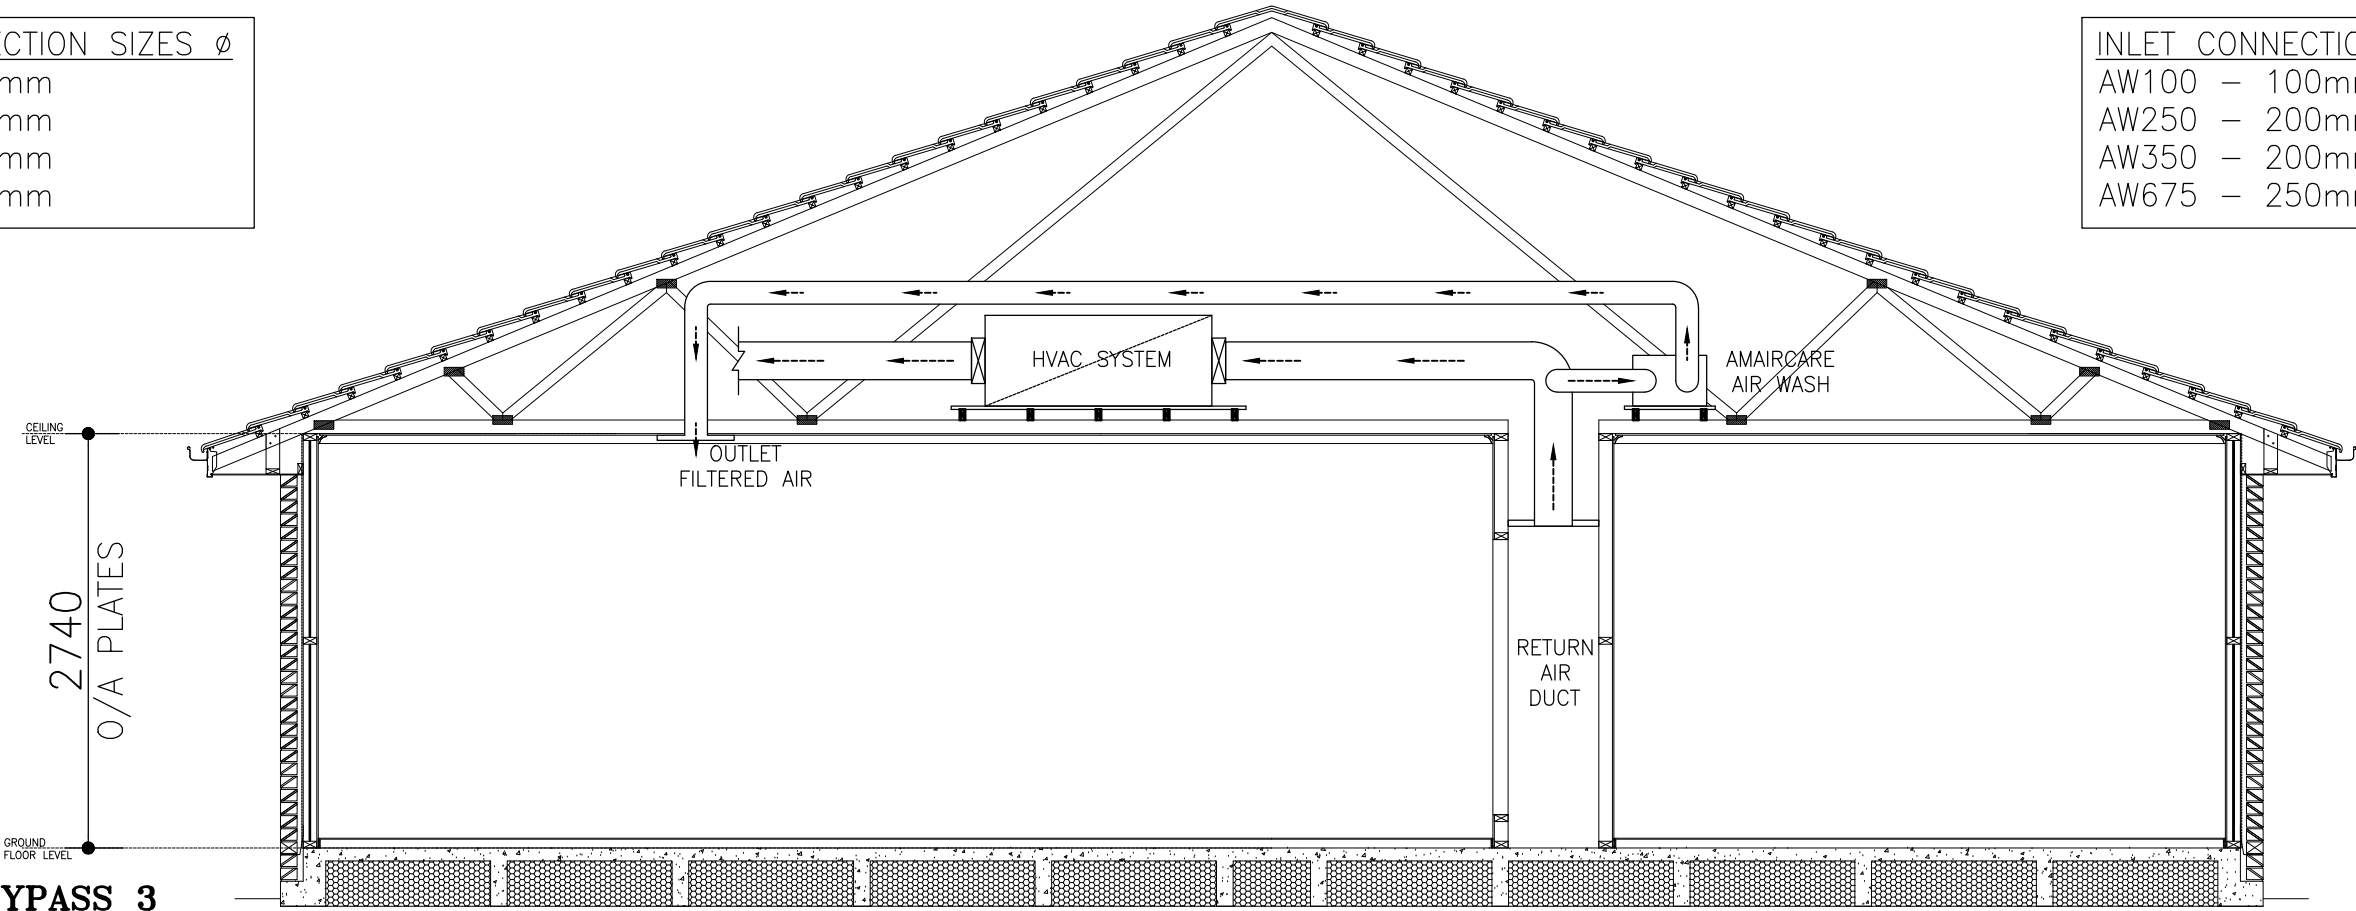

	PROJECT:	DRAWING:	DRAWING NUMBER:	REVISION
				DATE: